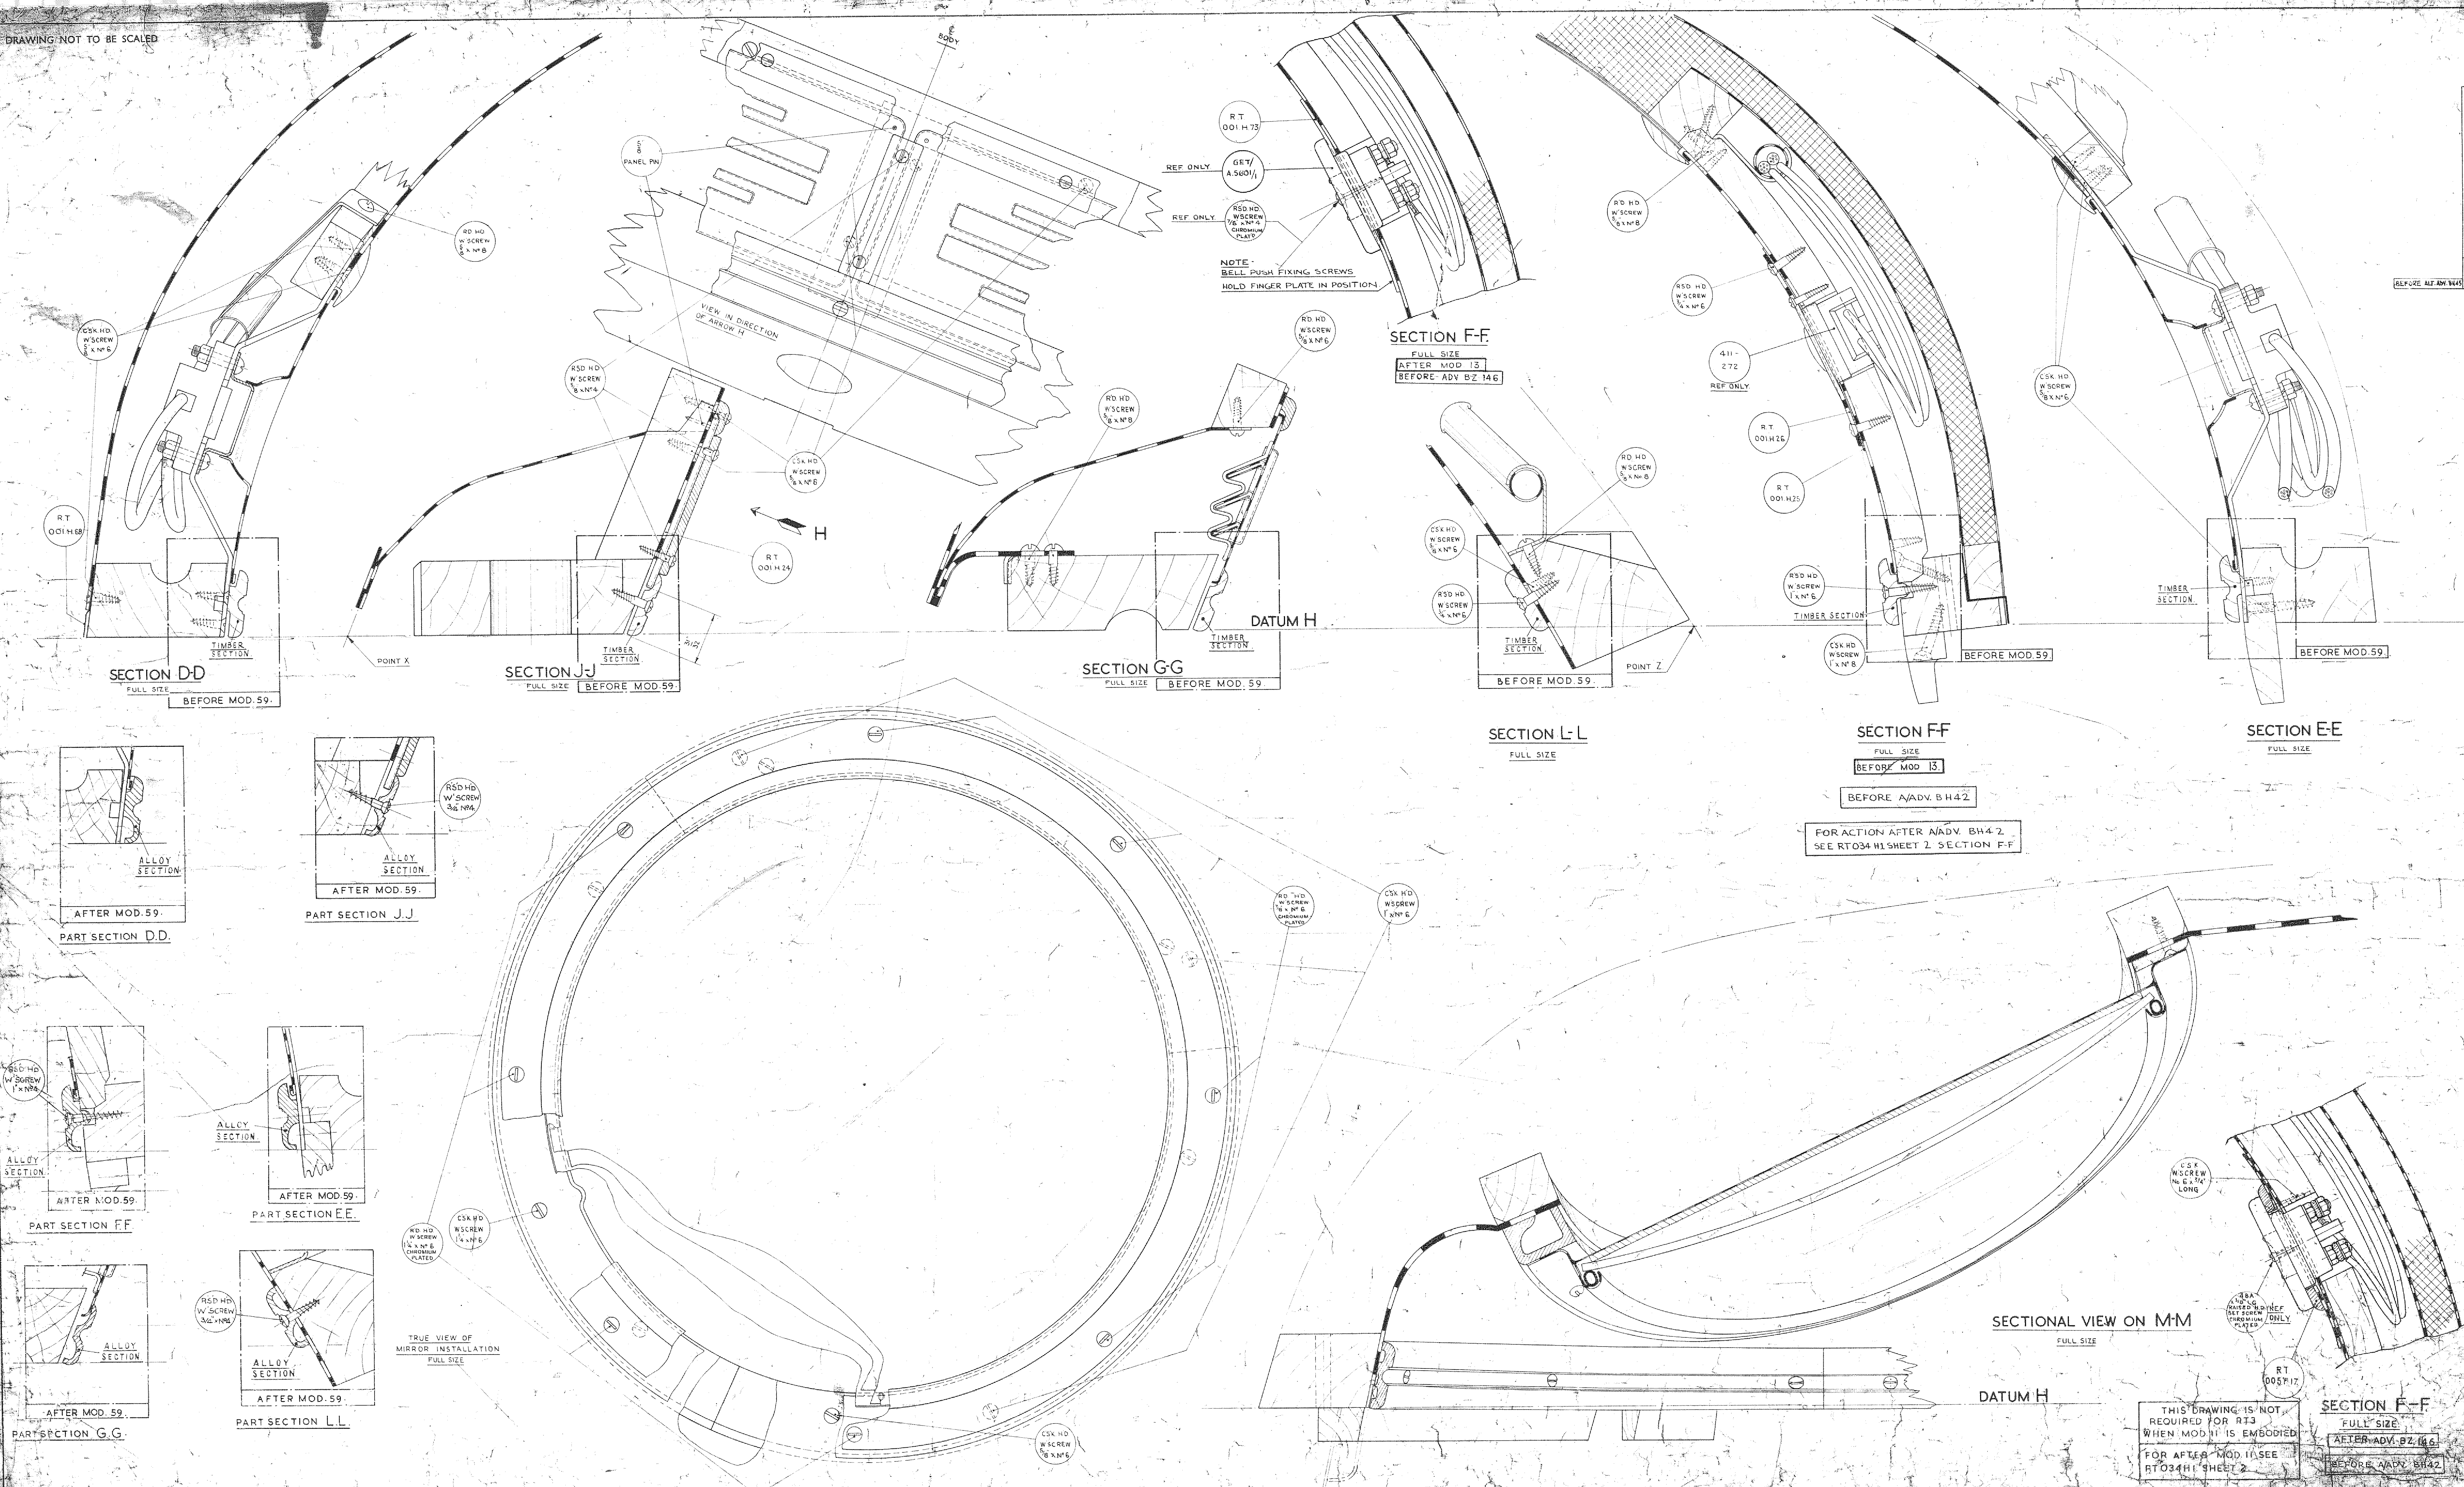


DRAWING NOT TO BE SCALED

[illegible][illegible]

\* SEE SEPARATE DRAWING

[illegible]

THIS DRAWING IS NOT  
REQUIRED FOR RT3  
WHEN MOD II IS EMBODIED  
FOR AFTER MOD II SEE  
RT034H1 SHEET 2

SECTION F-F  
FULL SIZE  
AFTER ADV. BZ 166  
BEFORE ADV. BH42

## PROCESS SPECIFICATION

TITLE	PART No.
U.S. ROOF COMPLETE	RT 0001 SHEET No. - 2 of 2 ALL PARTS MUST BEAL SUPPLY

[illegible]