



DATUM F

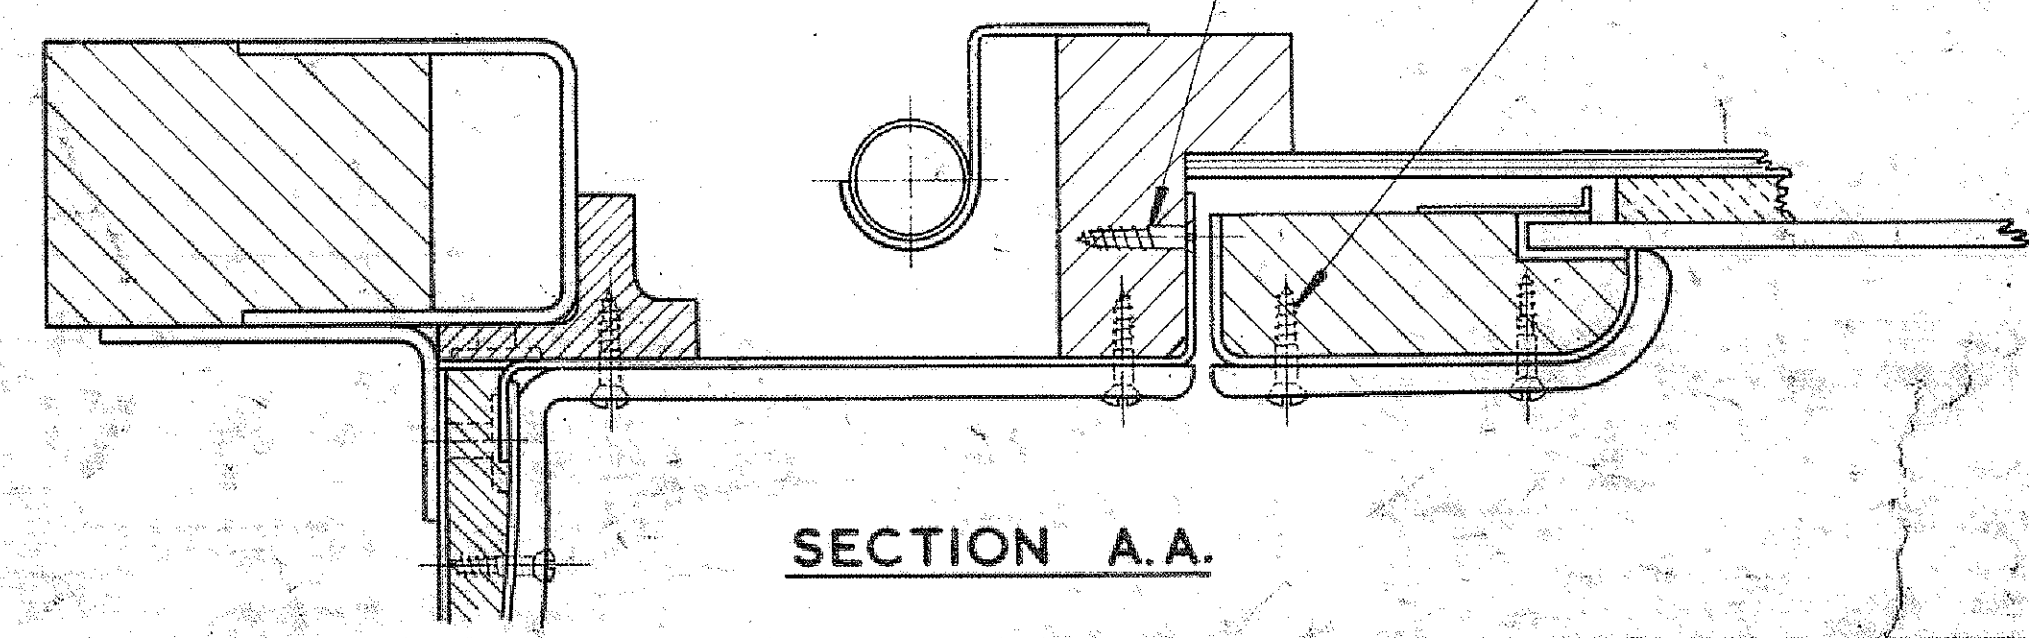


SECTION A.A.

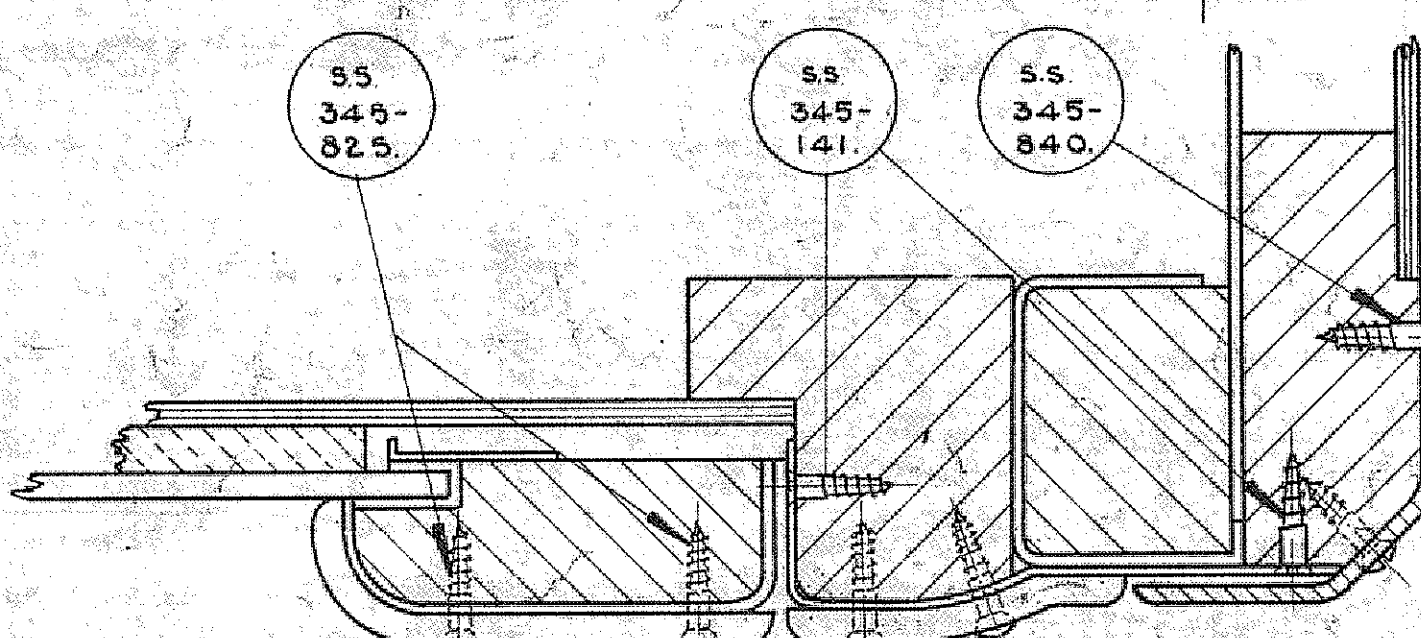


SECTION F.F.

SECTION B. B.

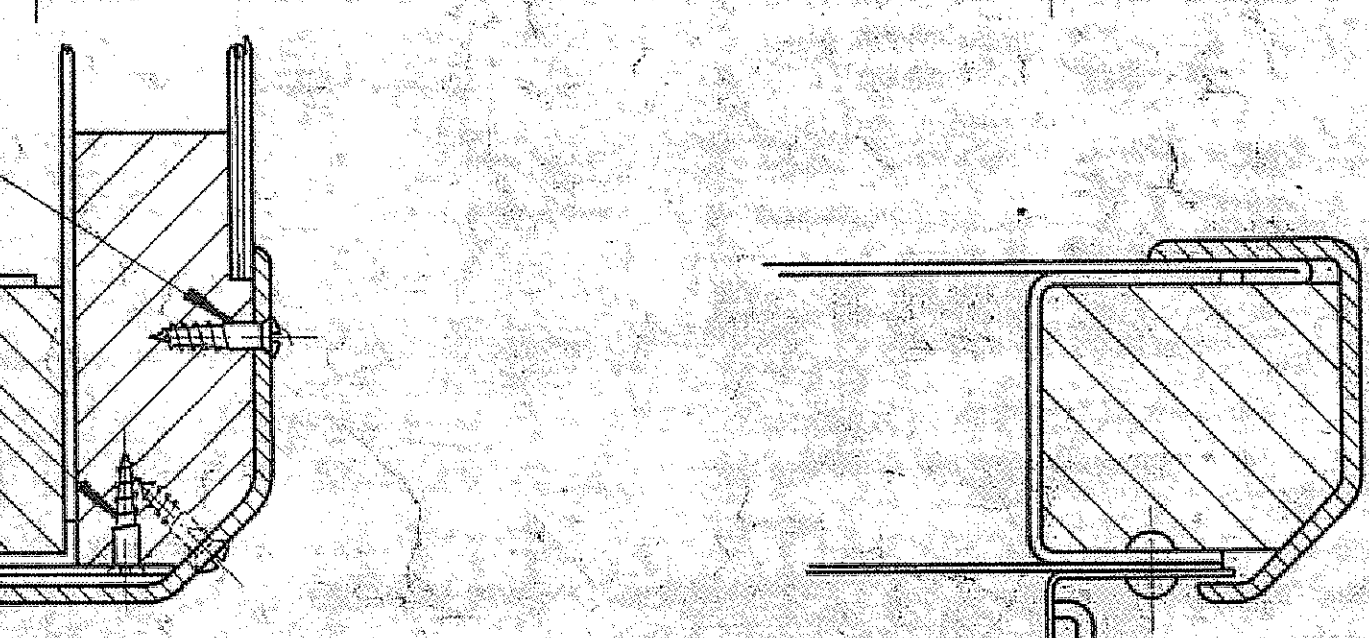


SECTION D.D.

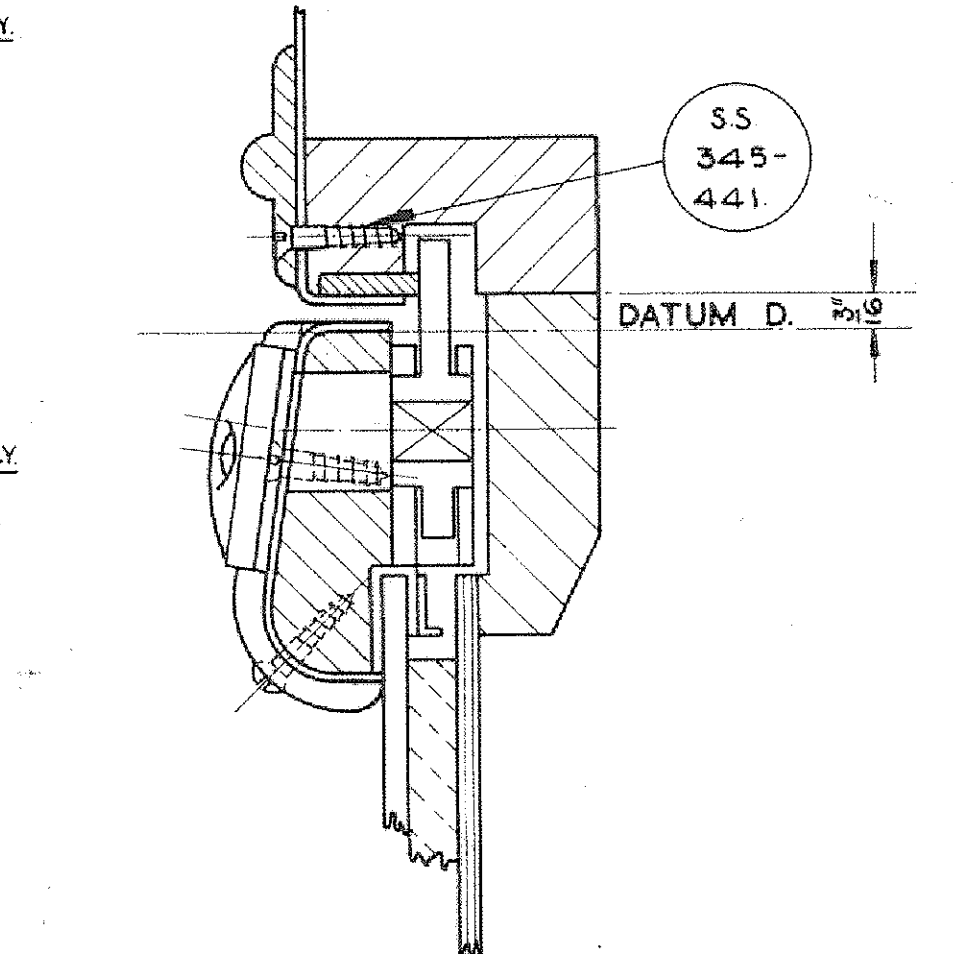


SECTION E.E.


SECTION H.H.

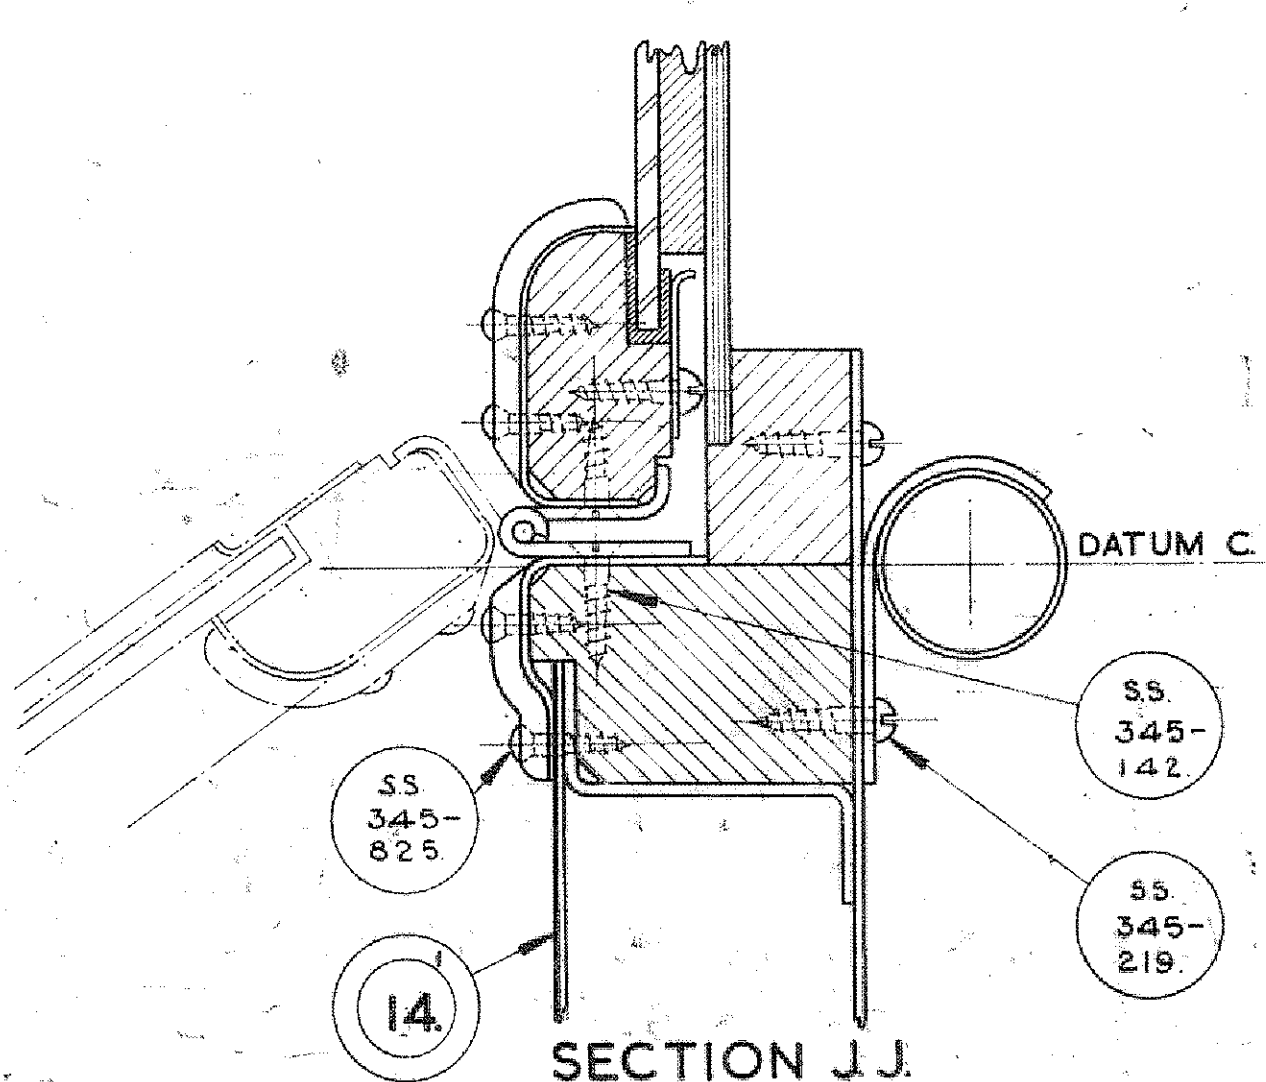

SECTION JJ.

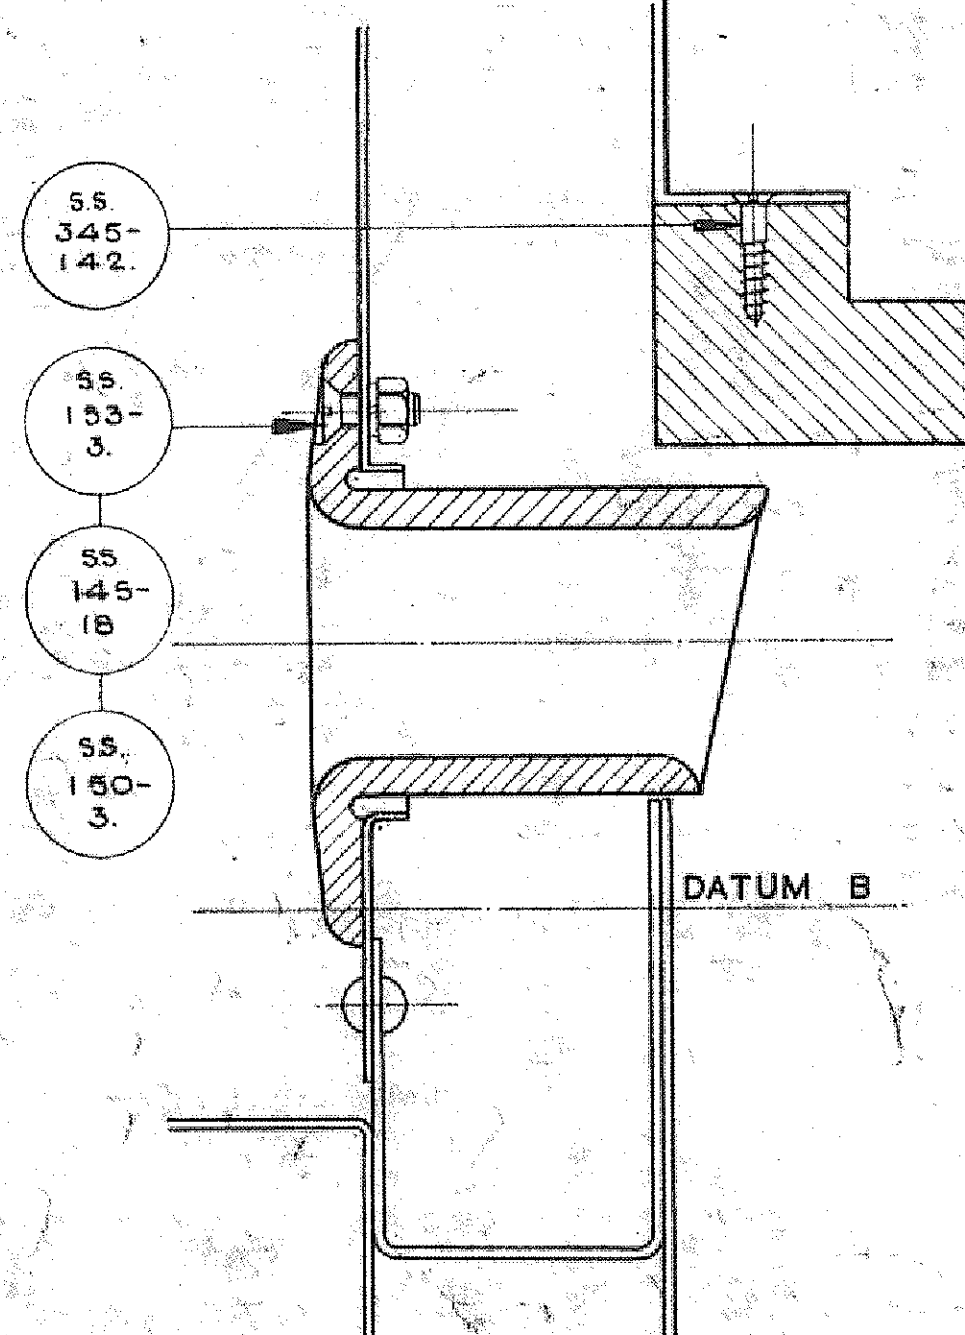


SECTION K K

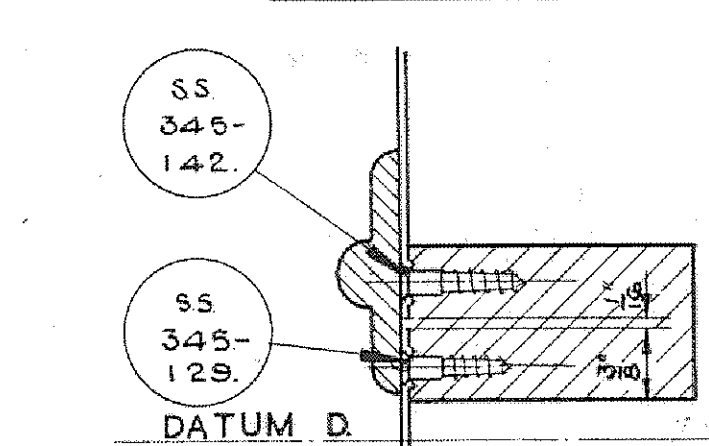


SECTION G.G.

SECTION L. L.

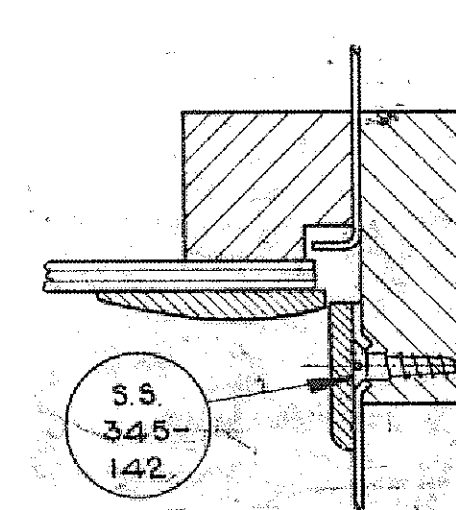

SECTION M. M.

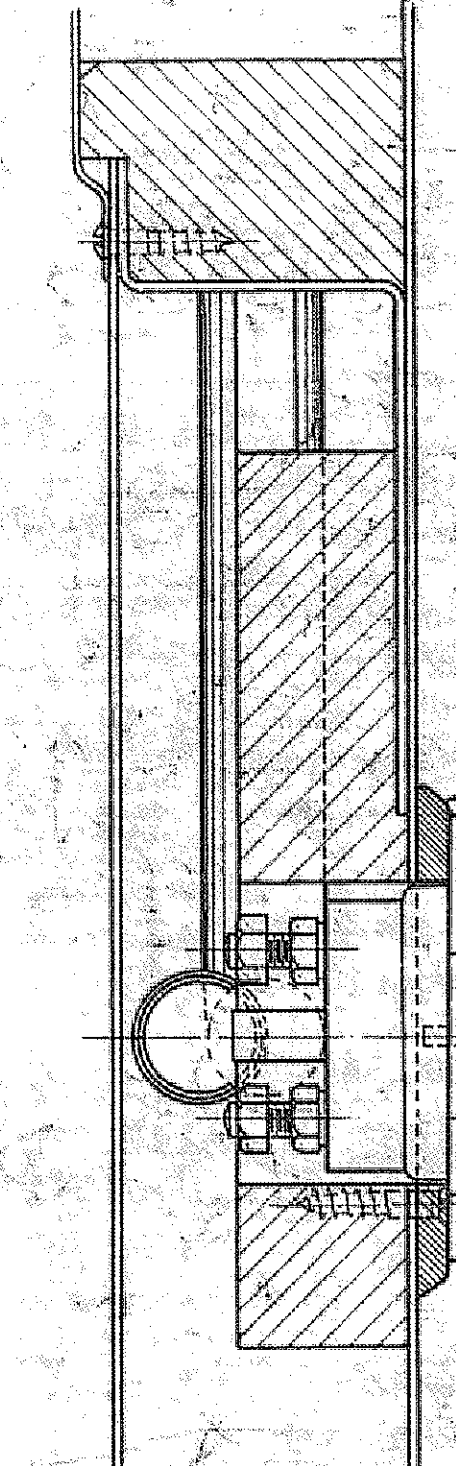

SECTION N.N.

[illegible]

DEPARTMENT OF THE CHIEF MECHANICAL ENGINEER (ROAD SERVICES)
L T E CHISWICK WORKS, LONDON, W.4

TITLE	PART NO.

PROCESS SPECIFICATION

TITLE

PART No.

①

[illegible]