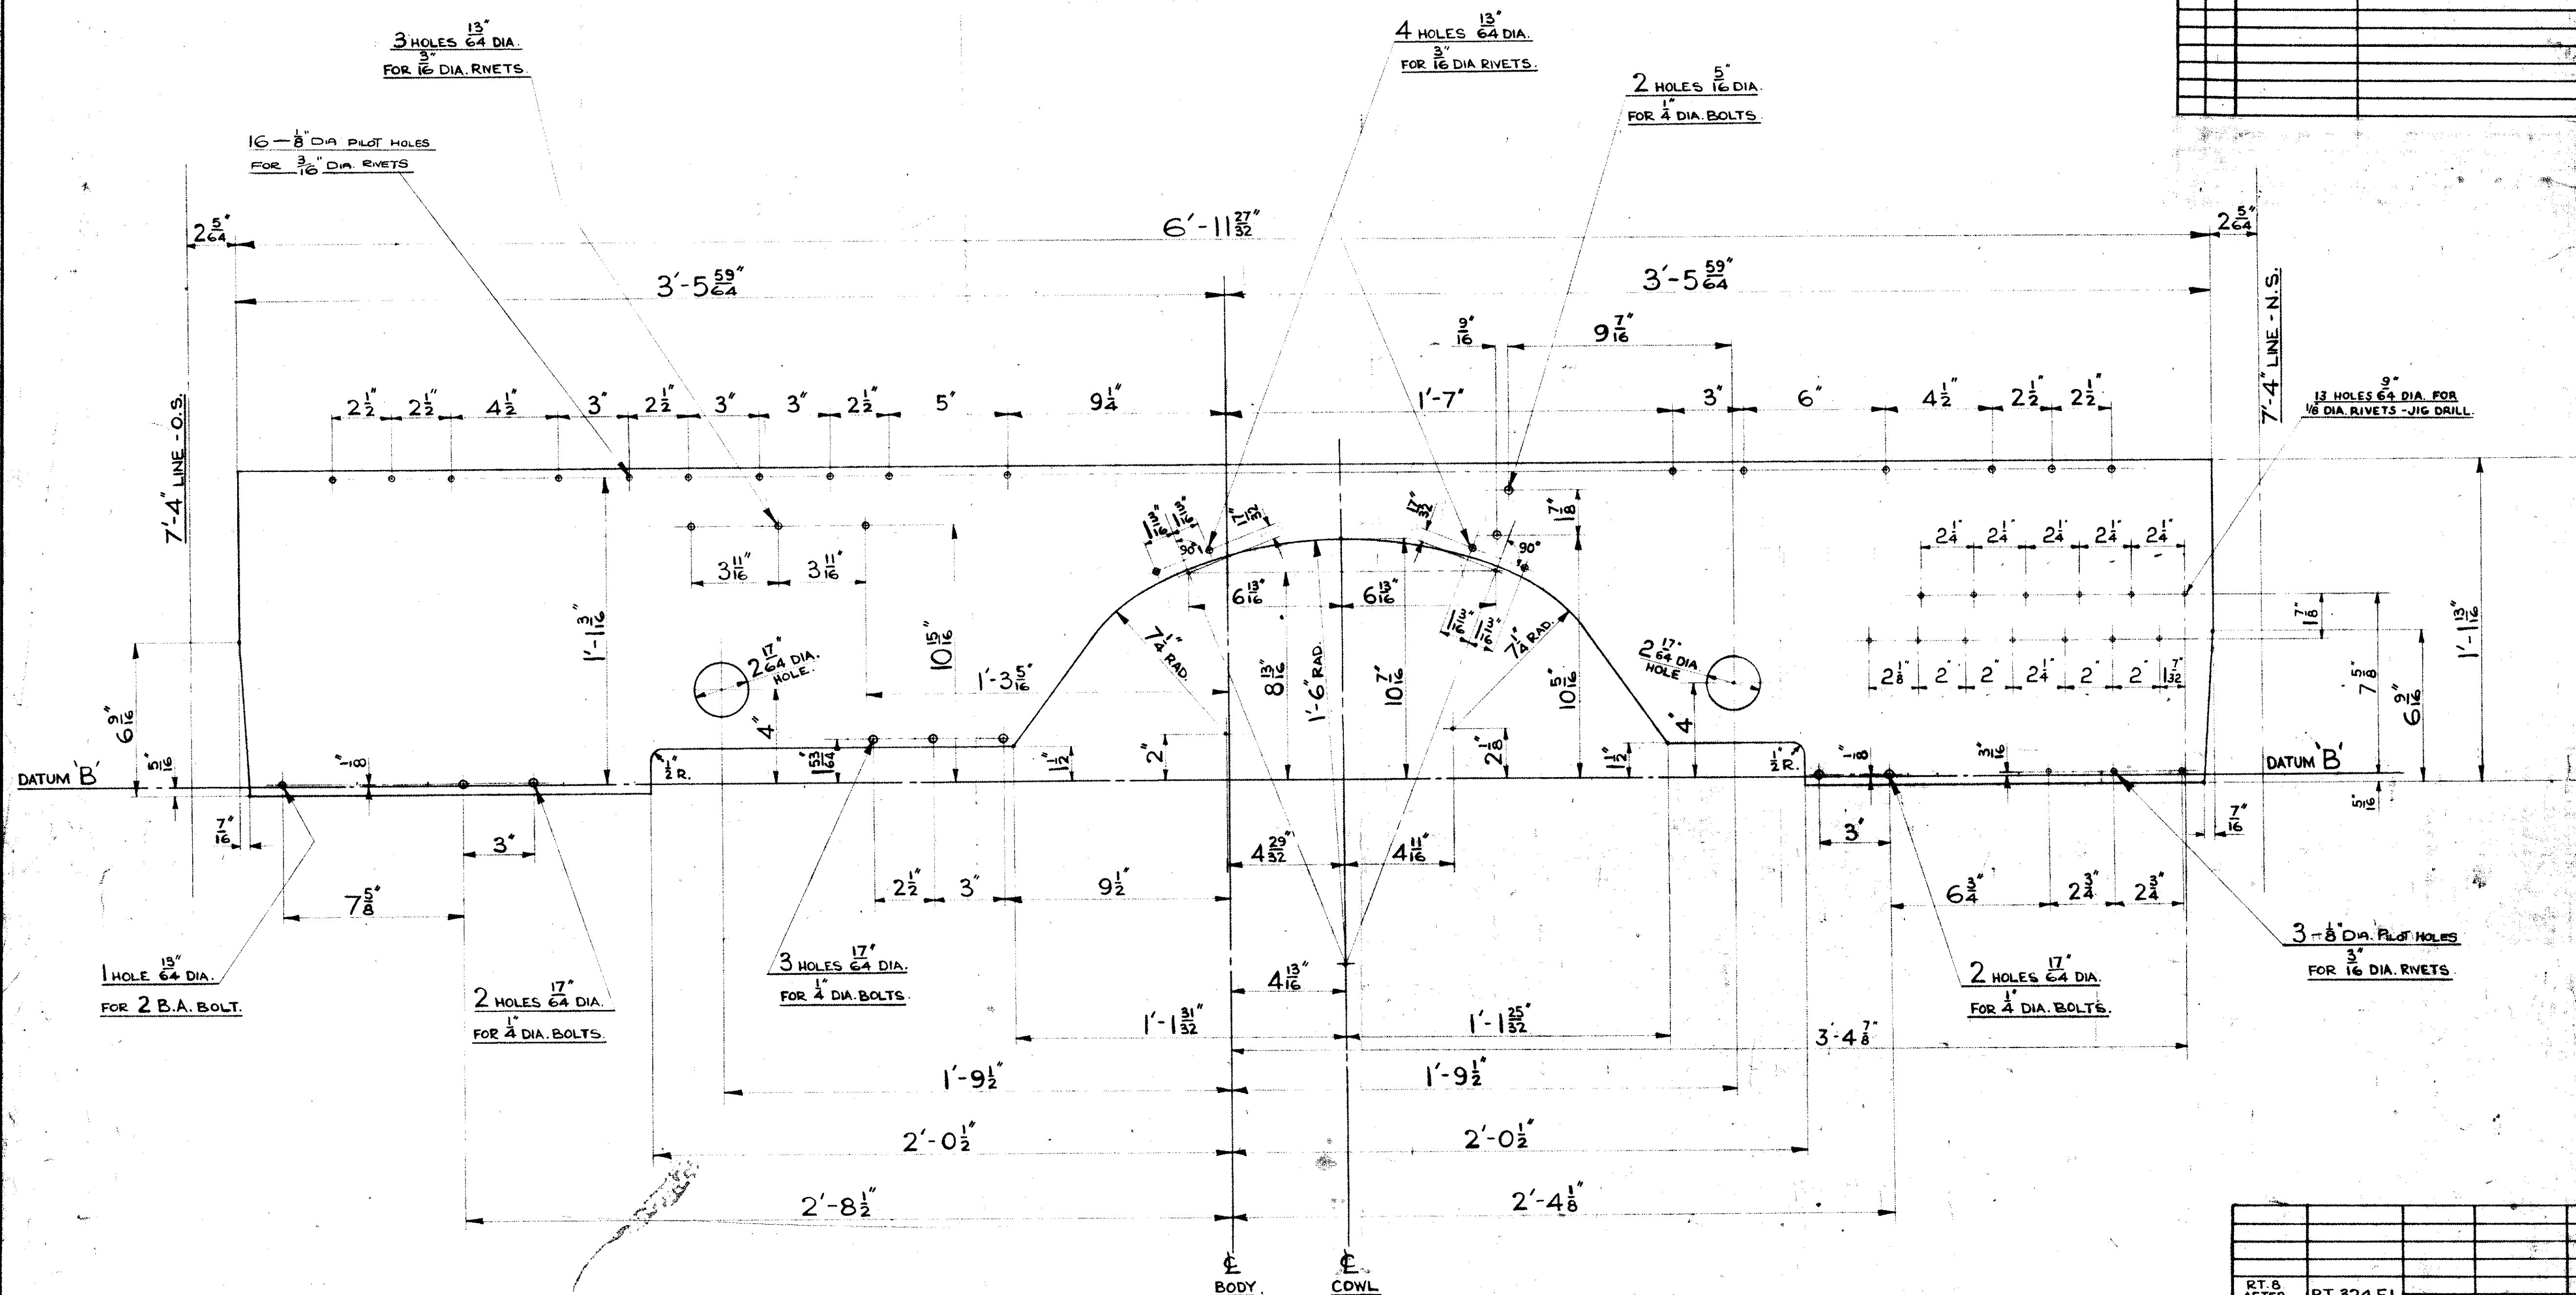


[illegible]

THIS DRAWING IS NOT
REQUIRED FOR RT. 8.
WHEN MOD. 298 IS EMBODIED

[illegible]

DEPARTMENT OF THE CHIEF MECHANICAL ENGINEER (ROAD SERVICES)
L.T. E. CHISWICK WORKS, LONDON, W.4

[illegible]